


DO NOT SCALE!

Meets Federal OSHA Requirements

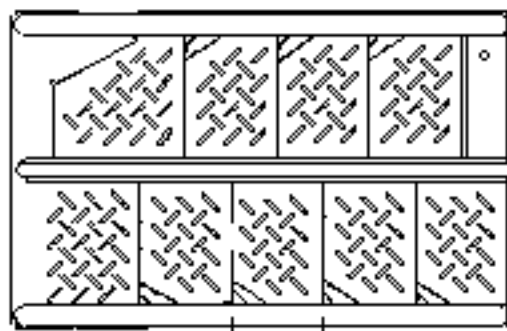


LAPEYRE STAIR, INC.
 PO Box 50699
 New Orleans, LA 70123

Toll Free (800) 535-7631
Local Phone (504) 733-6009
Fax (504) 733-4393

Top tread to be level with roof or upper floor surface

Projected Tread

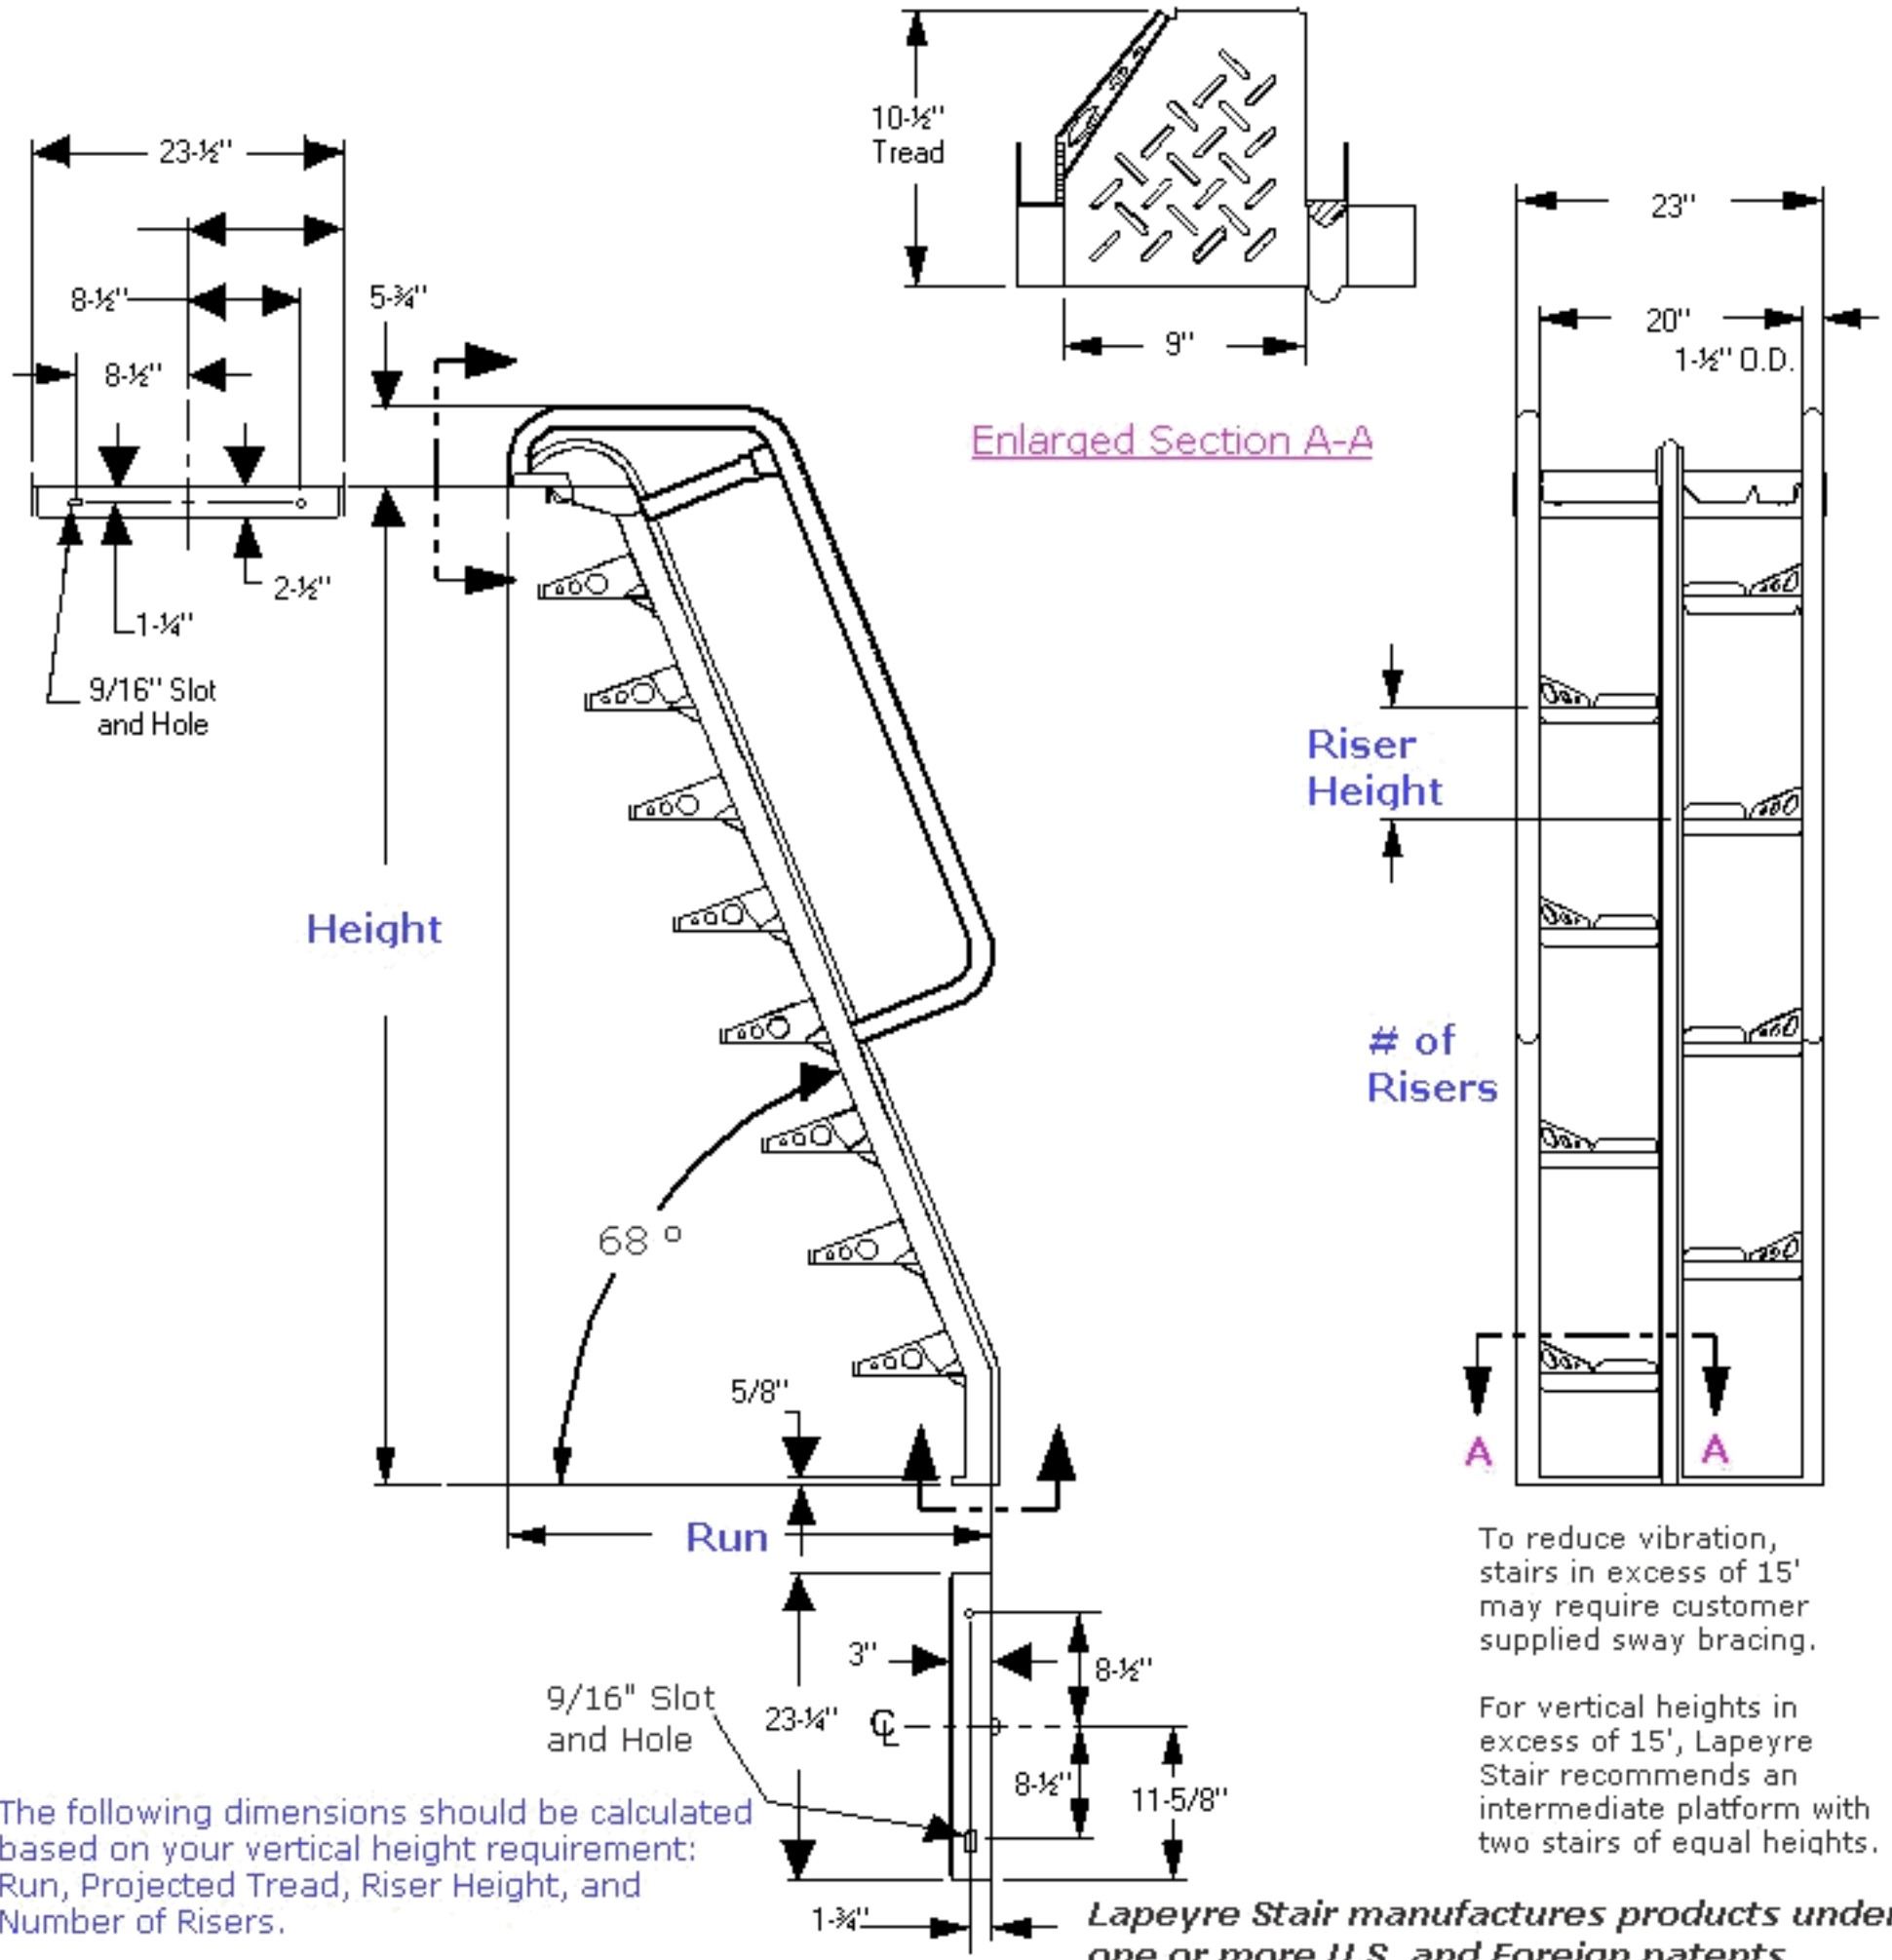

Enlarged Section A-A

Riser Height

of Risers

Run

Height

To reduce vibration, stairs in excess of 15' may require customer supplied sway bracing.

For vertical heights in excess of 15', Lapeyre Stair recommends an intermediate platform with two stairs of equal heights.

Lapeyre Stair manufactures products under one or more U.S. and Foreign patents.

The following dimensions should be calculated based on your vertical height requirement: Run, Projected Tread, Riser Height, and Number of Risers.